


rev	description	date
-	Planning issue	July 2012
A	Plan revised	Apr 2014

Notes

Do not scale from the drawing for other than planning purposes.
Confirm all dimensions on site before construction

The copyright of this drawing is retained by **SOLV_architects**
The drawing may not be copied without written permission.

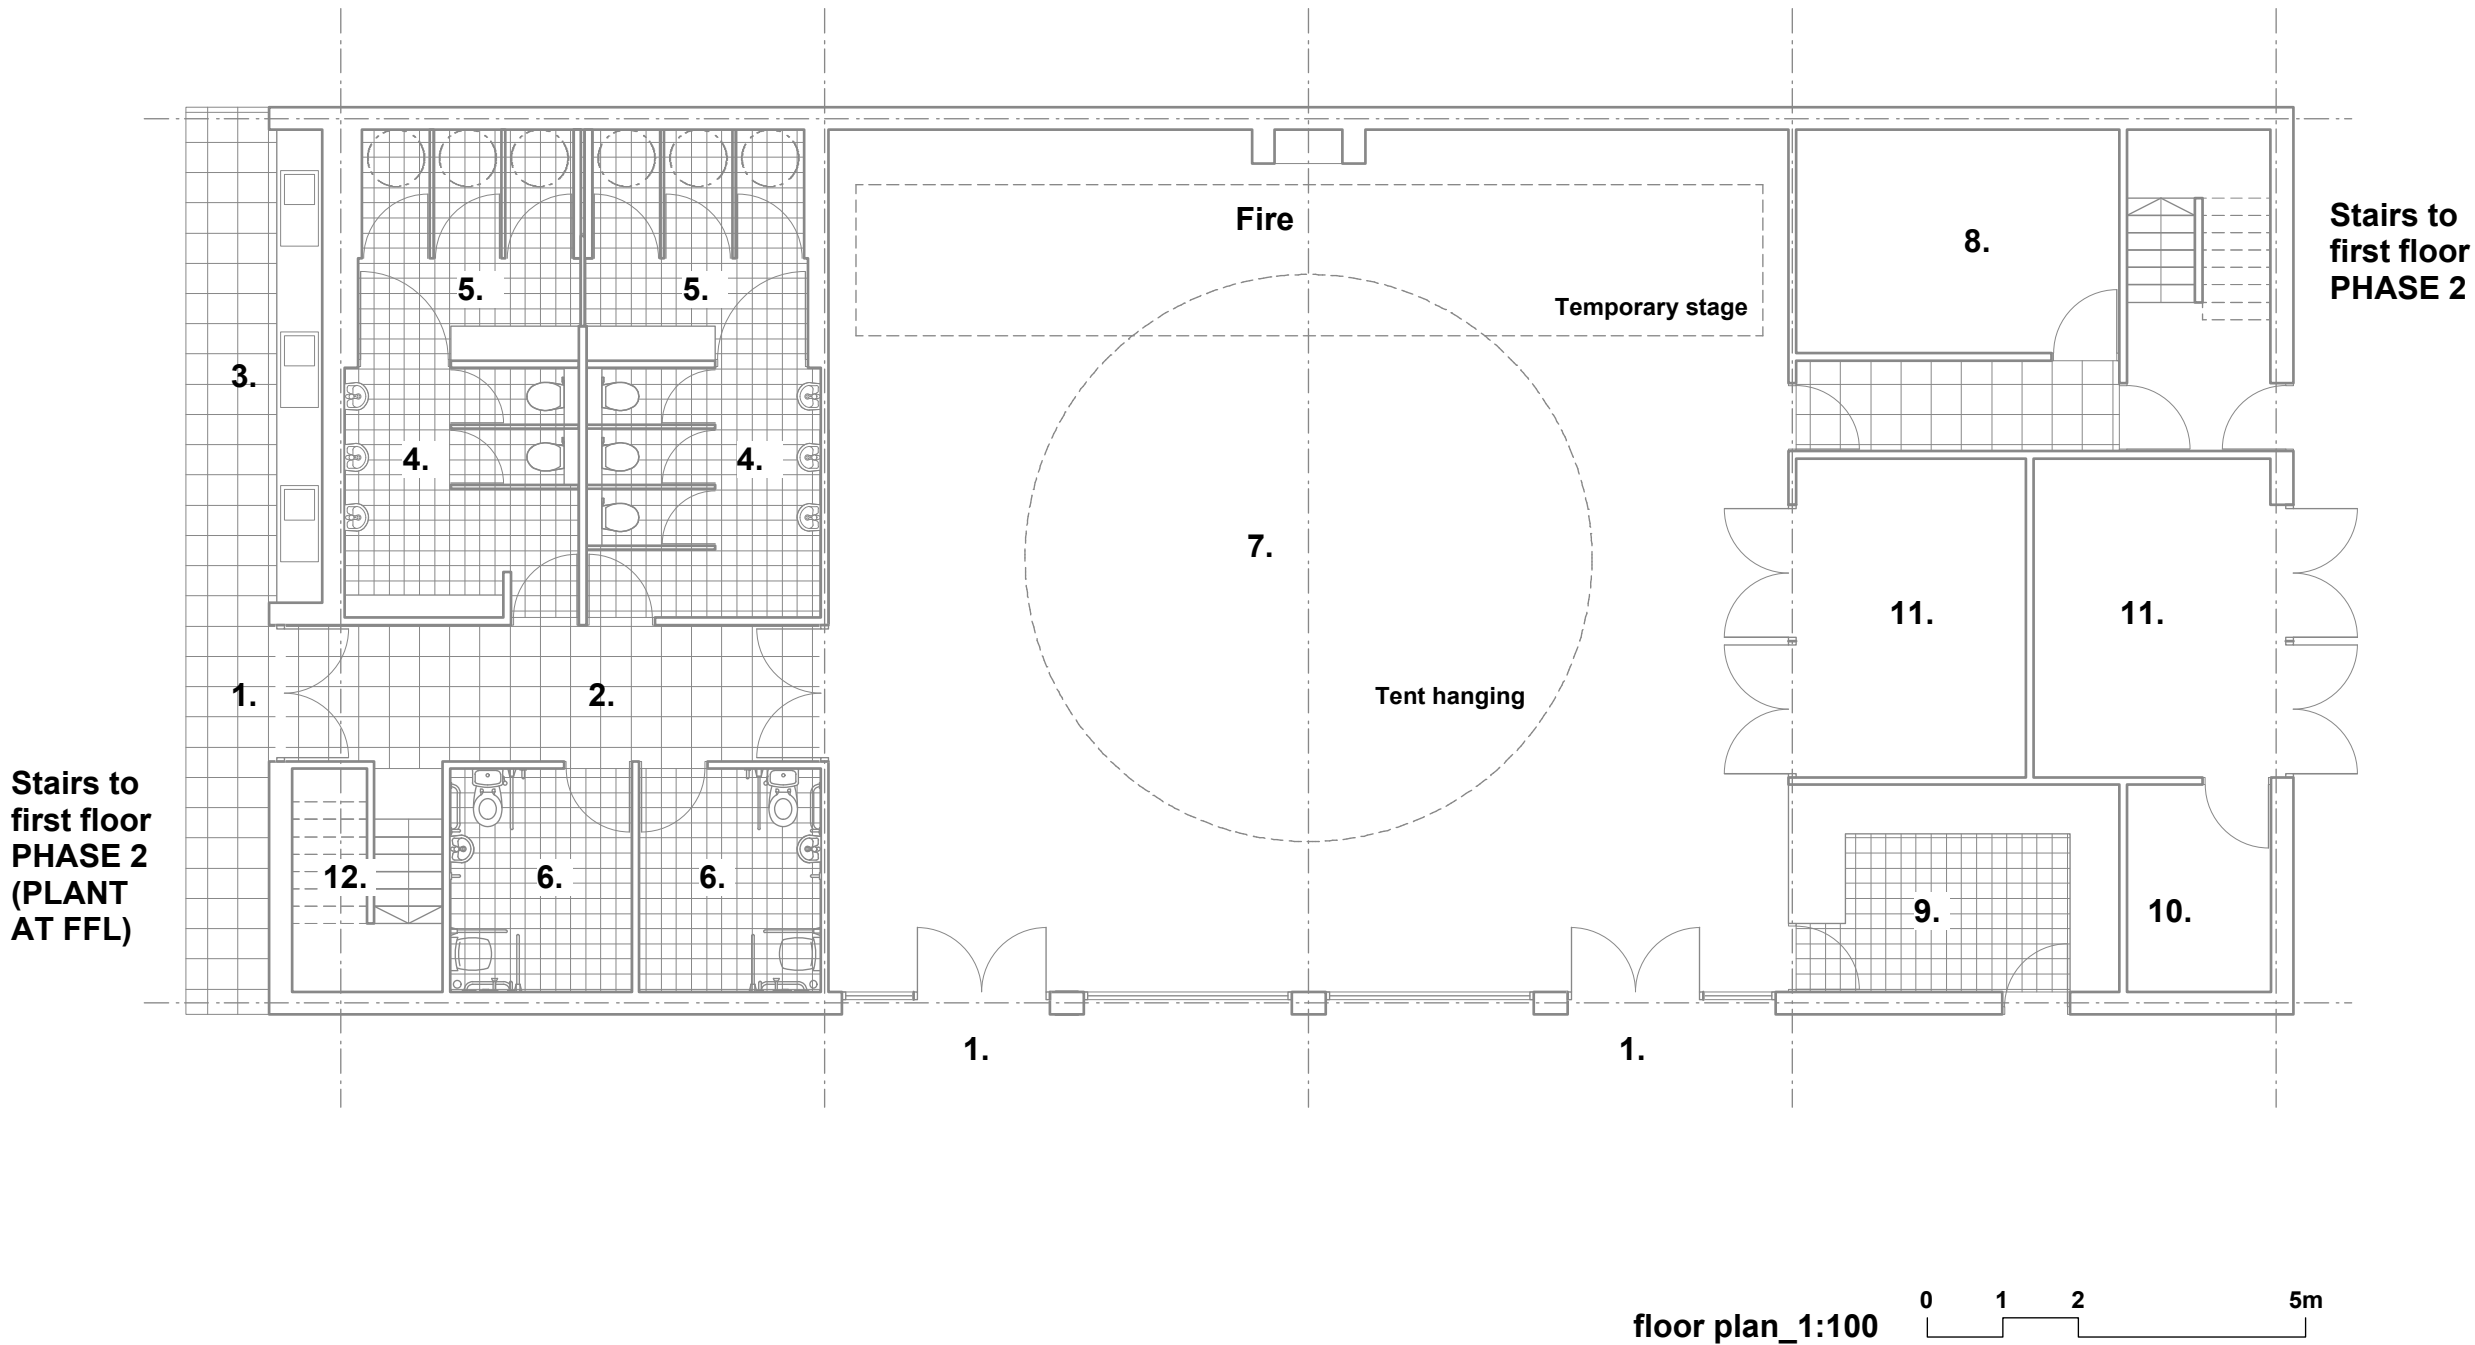

- key:
- 1. entrance
 - 2. lobby
 - 3. wash-up
 - 4. toilets
 - 5. showers
 - 6. acc wc + shower
 - 7. multit-use rm
 - 8. meeting
 - 9. kitchen
 - 10. workshop
 - 11. store
 - 12. plant

project Pinsent Camp Clarendon Way Winchester SO22 5QT	
client Winchester Scouts	
drawing Floor plan	
scale 1:100@A3	
drawing number 1102_P04	rev A