



rev	description	date
A	Distance from fire increased	Sept '16
B	Steps moved and section detail added	Oct '16

Notes
 Do not scale from the drawing for other than planning purposes.
 Confirm all dimensions on site before construction
 The copyright of this drawing is retained by SOLV_architects
 The drawing may not be copied without written permission.

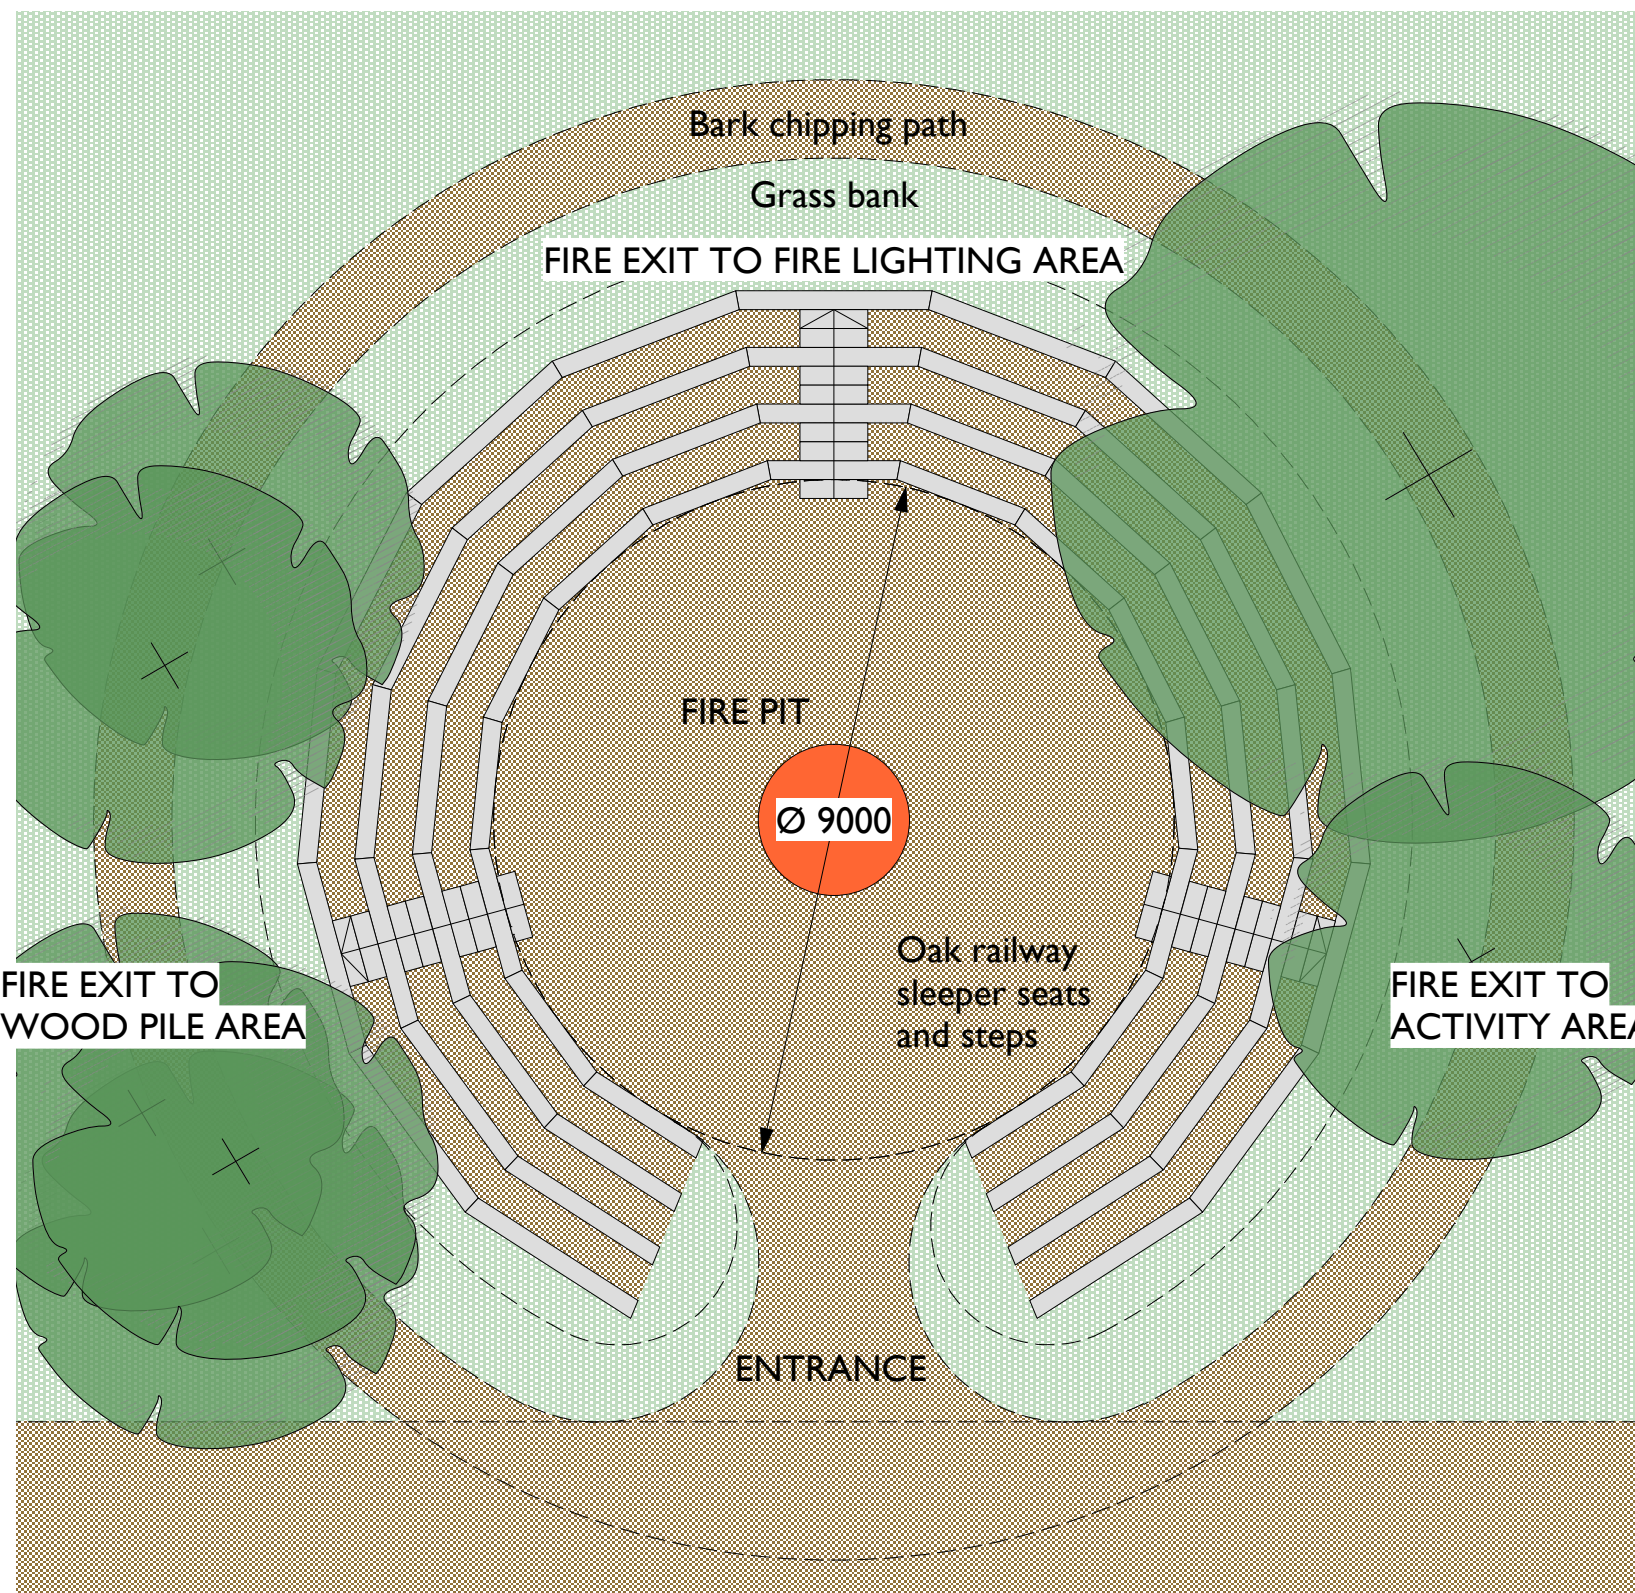

Plan

- 125x250 new sleeper seat
- 125x250 reclaimed sleeper on edge as earth support
- 3no. 125x250 reclaimed sleepers 1no. at each end and 1no. in the centre set 600mm in ground to provide support for the seat

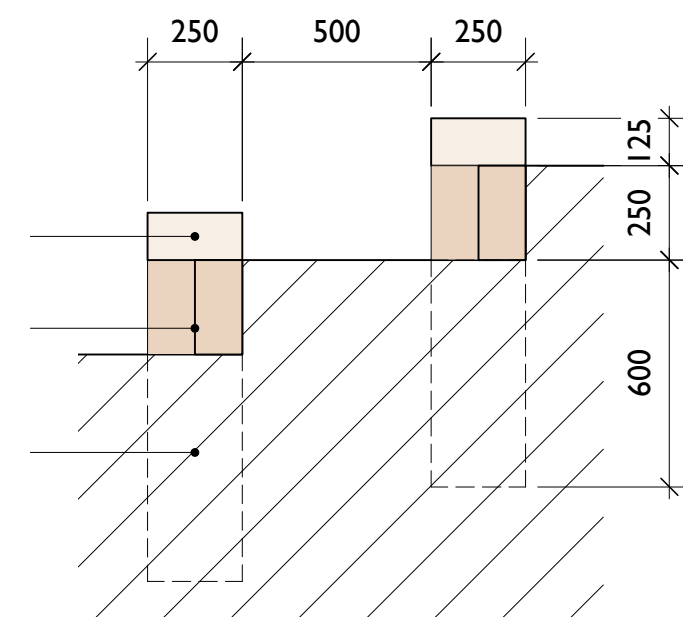

Fixings_200mm timber drive screws min 2 per coonection 12 per seat

Typical section detail

project	
Pinsent Camp Clarendon Way Winchester SO22 5QT	
client	
Winchester District Scouts	
drawing	
Camp fire circle	
scale	
1:100 @A3	
drawing number	rev
1102_D80	B

SOLV_architects
 The Studio 30 Hillside Rd Winchester SO22 5NW
 t 01962 867472
 m 07990548318
 e mail@solvarchitects.co.uk